


FEEDER SECTION DIAGRAM

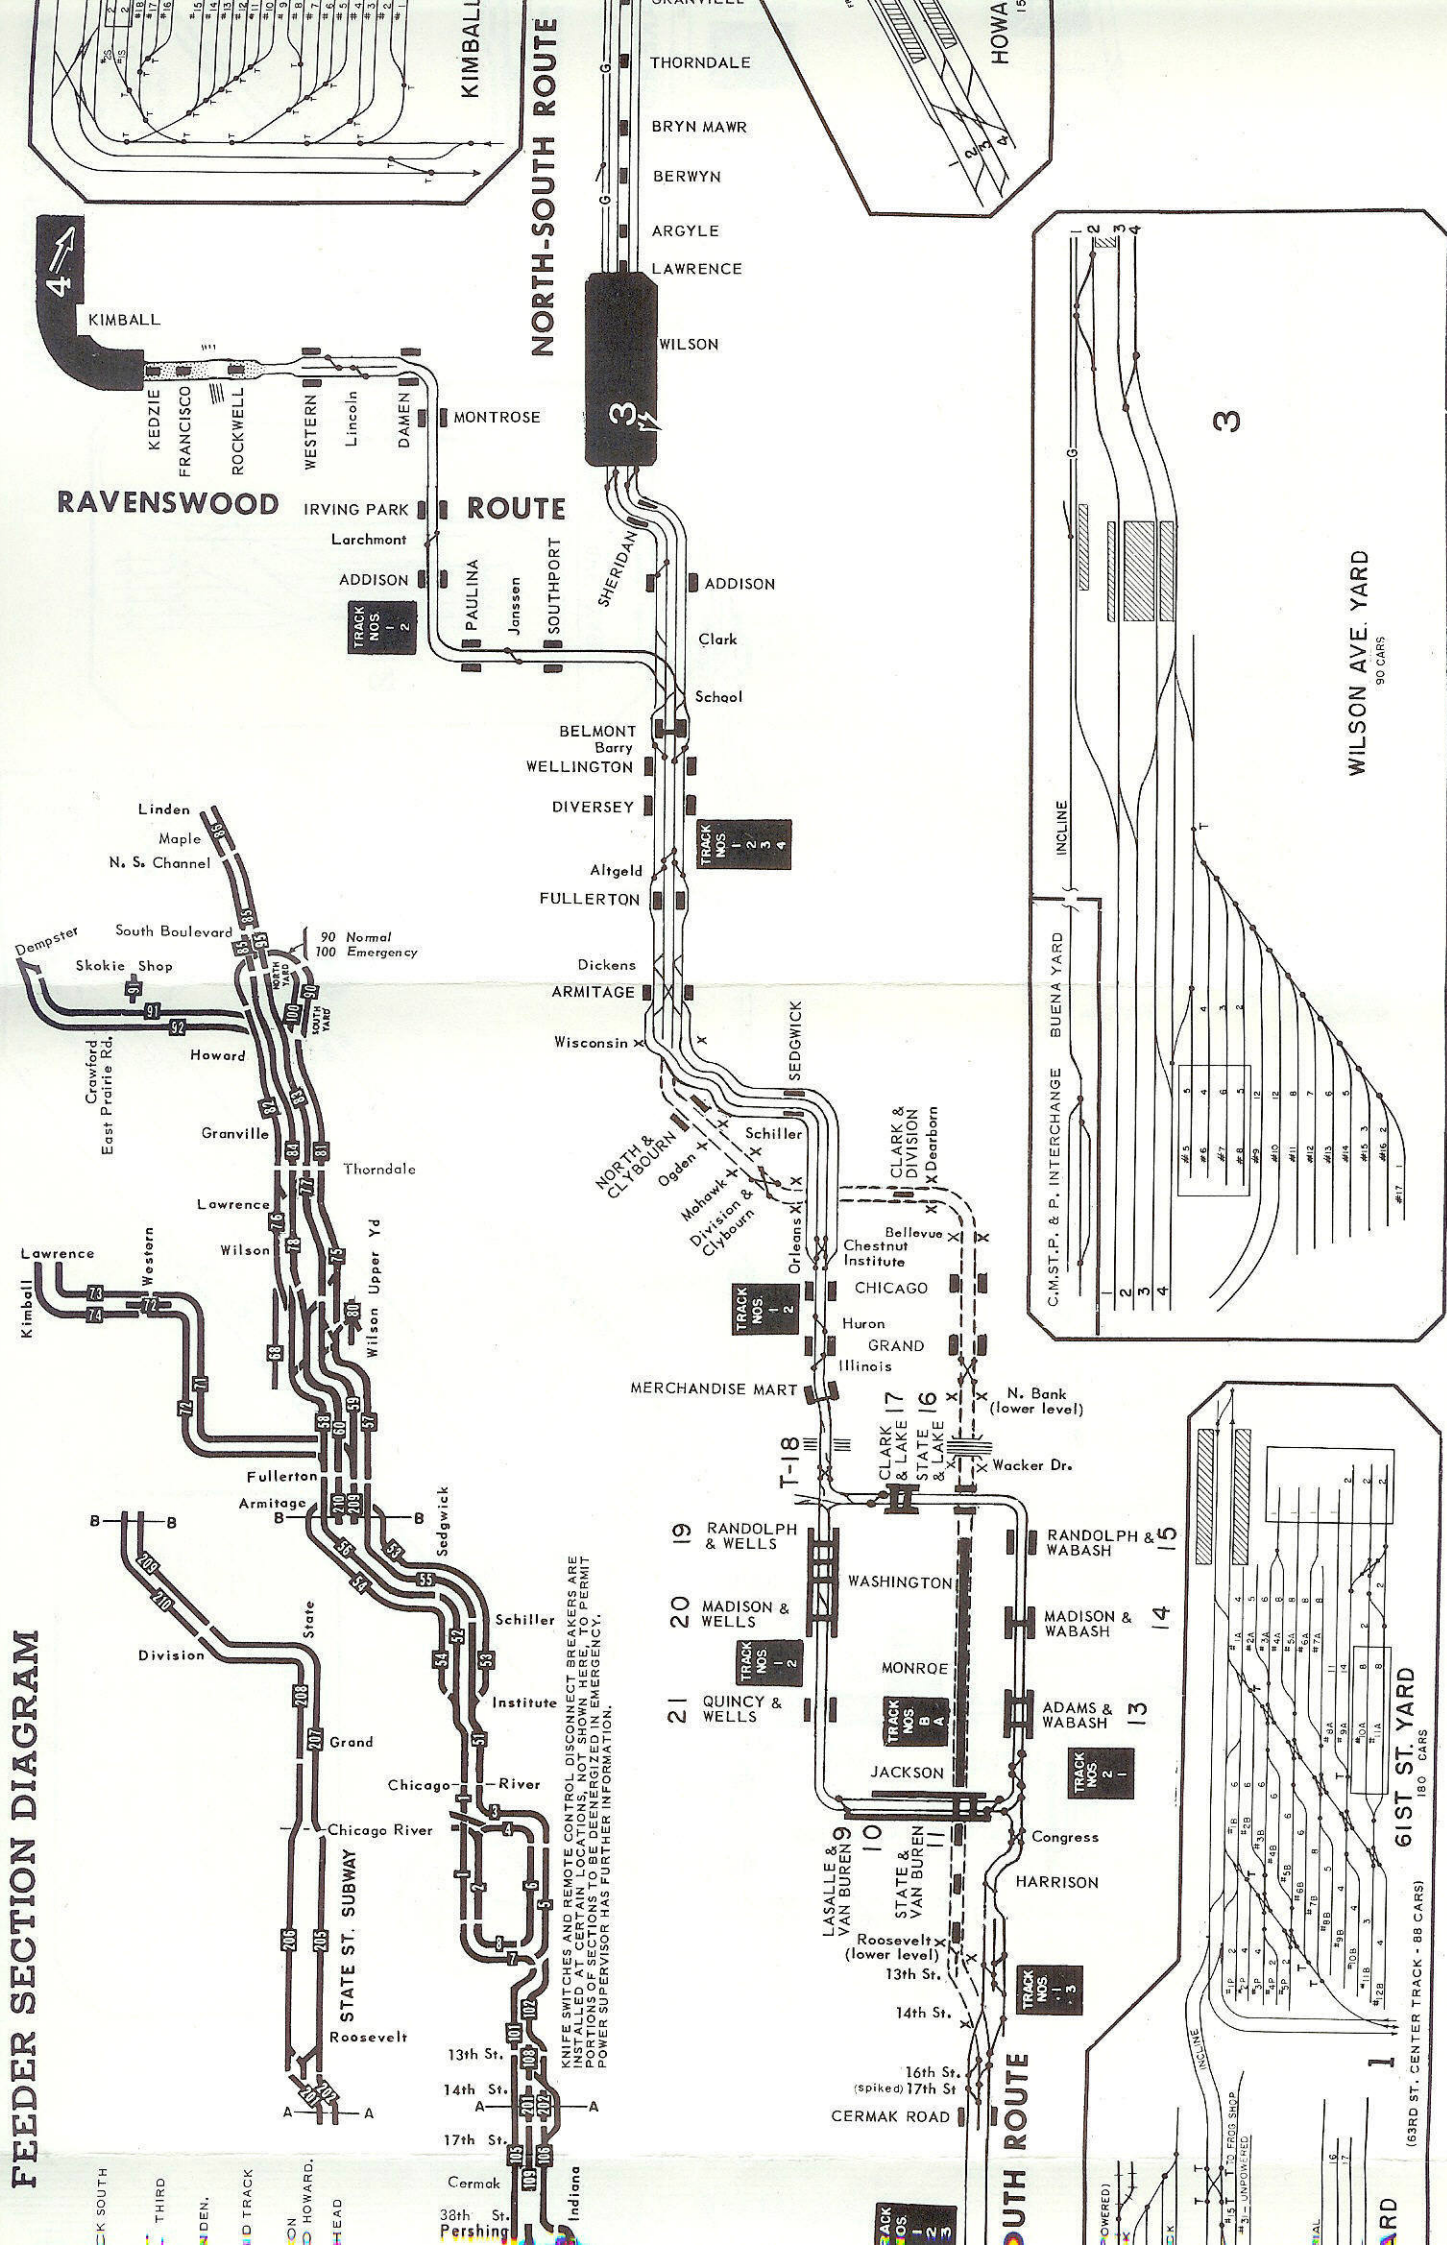

SOUTH ROUTE

RAVENSWOOD ROUTE

WILSON AVE. YARD
90 CARS

61ST ST. YARD
180 CARS

KNIFE SWITCHES AND REMOTE CONTROL DISCONNECT BREAKERS ARE INSTALLED AT CERTAIN LOCATIONS. NOT SHOWN HERE. V. PERMIT POWER SUPERVISOR HAS FURTHER INFORMATION.

█ BLACK SOUTH
 █ THIRD
 █ DEN.
 █ TRACK
 █ HOWARD
 █ HEAD

█ TRACK NOS. 1
 █ 2
 █ 3

█ TRACK NOS. 1
 █ 2
 █ 3

█ TRACK NOS. 1
 █ 2
 █ 3